


Vista Superior  
Escala 1/50

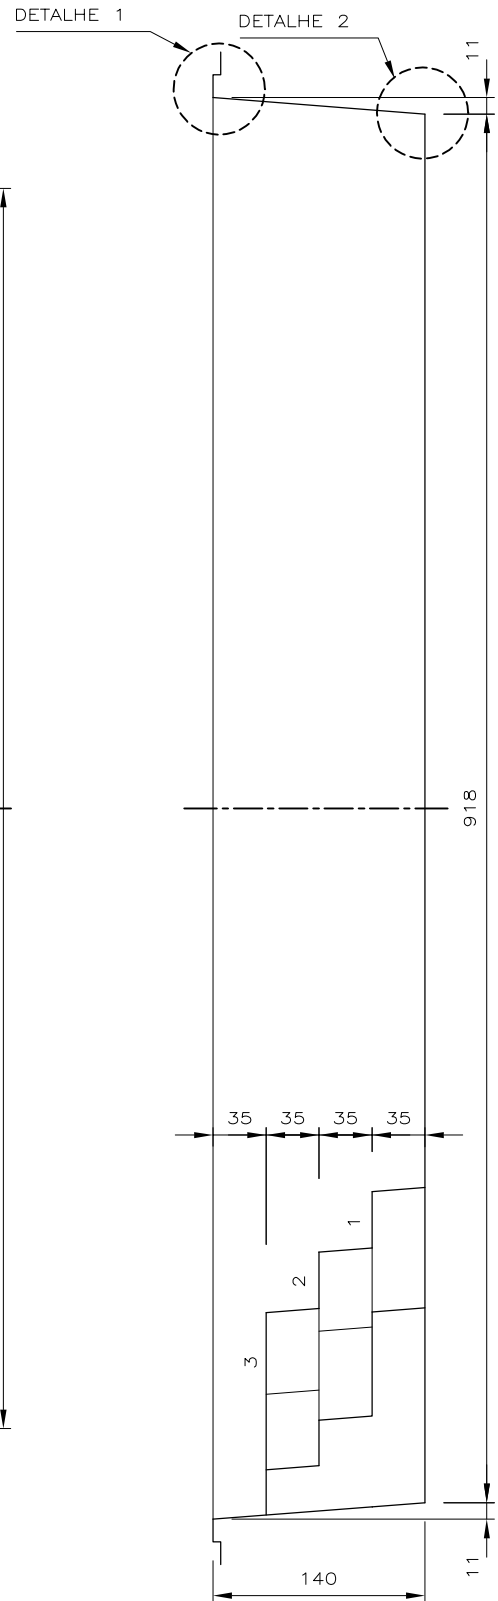

Corte Longitudinal  
Escala 1/50